



02 FIRST FLOOR PLAN  
 SCALE: 1/8" = 1'-0"

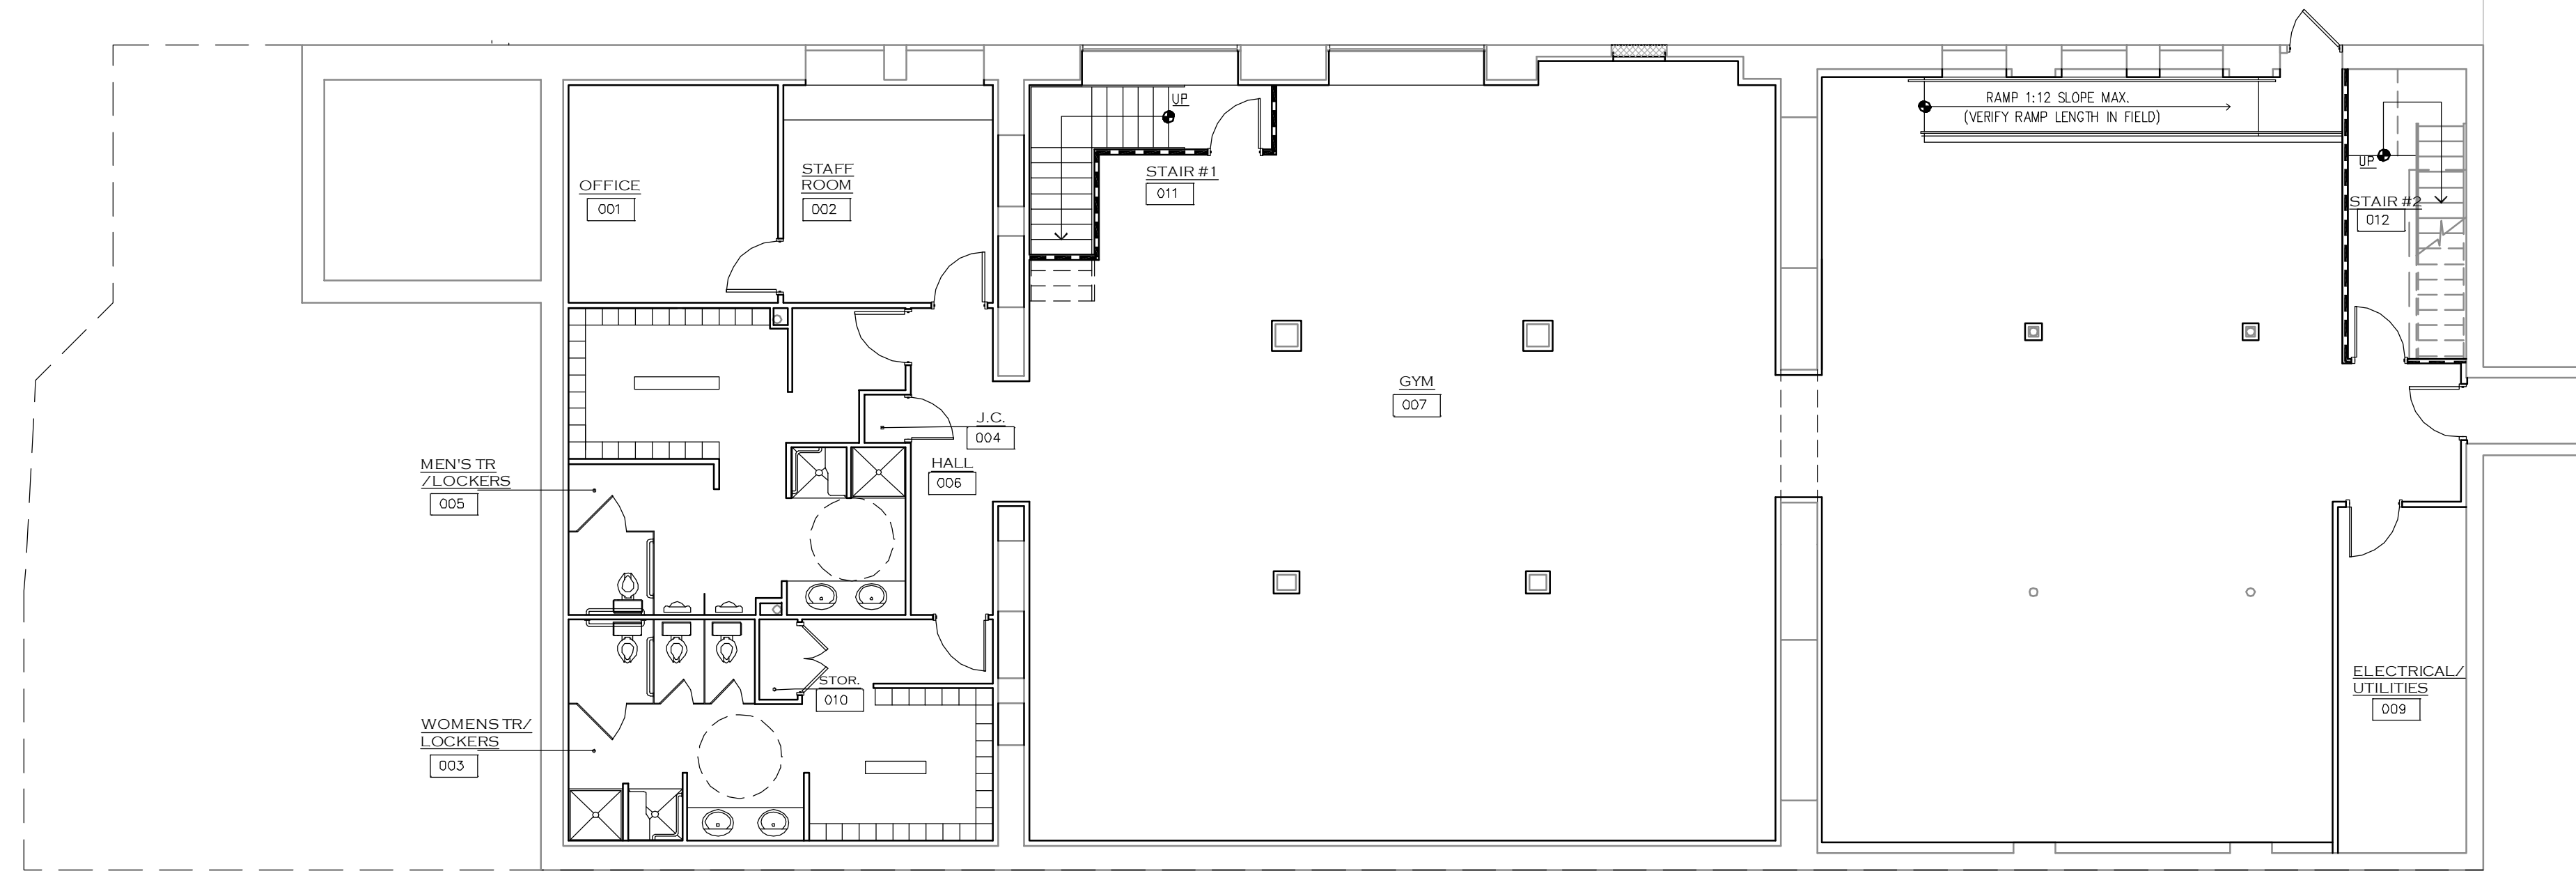

01 BASEMENT FLOOR PLAN  
 SCALE: 1/8" = 1'-0"

ARCHITECT

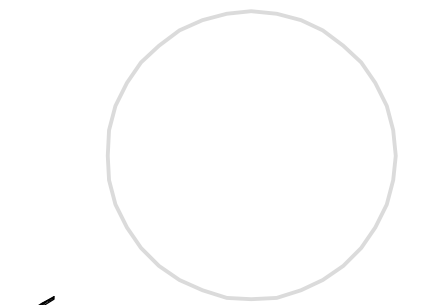

ARCHITETRA P.C.  
 An evolution of architecture through design and technology

1500 E. Lancaster Ave.  
 Suite 103  
 Paoli, Pa. 19301

(610) 993-9111 (610) 993-0510 fax

CONSULTANT

CONSULTANT

CONTRACTOR

OWNER

PROJECT

PROPOSED RENOVATIONS FOR:

**TWISTERS WELLNESS CENTER**

131 E. BUTLER PIKE  
 AMBLER, PA 19002

REVISIONS

NO.	DATE	REVISION

SHEET TITLE:

**FLOOR PLANS**

ISSUED:

DATE:

SCALE:

DRAWN BY:

CHECKED BY: JML

DRAWING NO.

**A2.0**

SHEET OF