




ARCHITECTURAL
DESIGN CONSULTING
PH: 267.890.3333
BTDESIGNCONSULTING@GMAIL.COM

THE OWNER AND DESIGNER WILL ACCEPT NO LIABILITY FOR ANY DAMAGE TO THE OWNER, THE PLANNING PROFESSIONAL AND/OR CONSULTANT ARISING FROM ANY USE OF THIS PLAN OR ANY INFORMATION CONTAINED HEREIN. THE OWNER AND DESIGNER WILL ACCEPT NO LIABILITY FOR ANY DAMAGE TO THE OWNER, THE PLANNING PROFESSIONAL AND/OR CONSULTANT ARISING FROM ANY USE OF THIS PLAN OR ANY INFORMATION CONTAINED HEREIN.

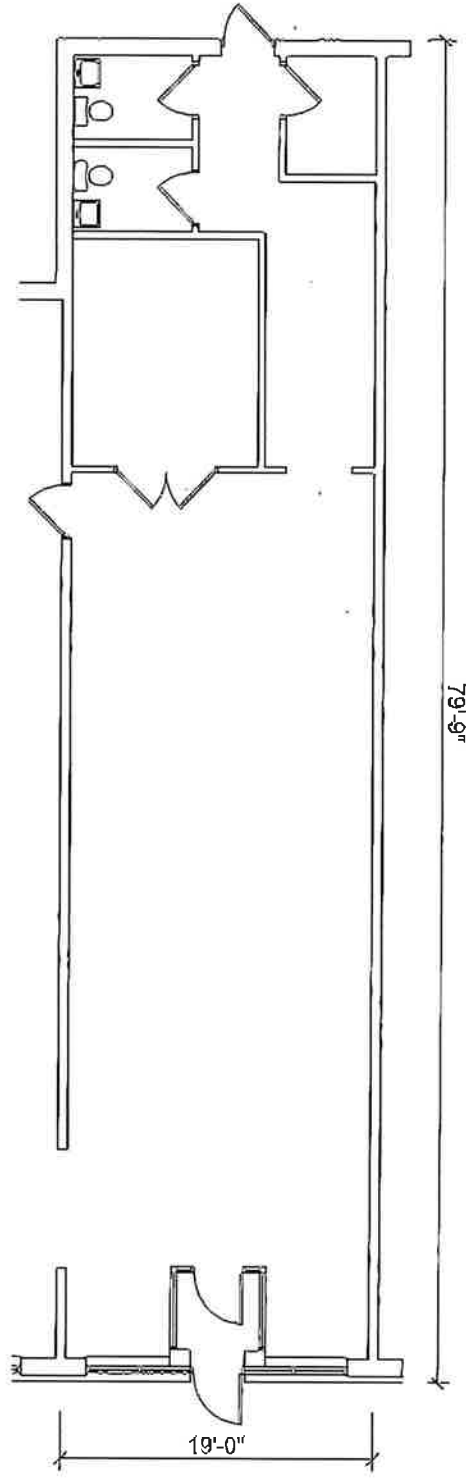

FLOOR PLAN
SCALE: 3/32" = 1'-0"

1,525 SF



342 YORK RD
Warminster, PA 18974

DATE: 8/10/23