



ATTIC FLOOR PLAN
SCALE: 1/4" = 1'-0"

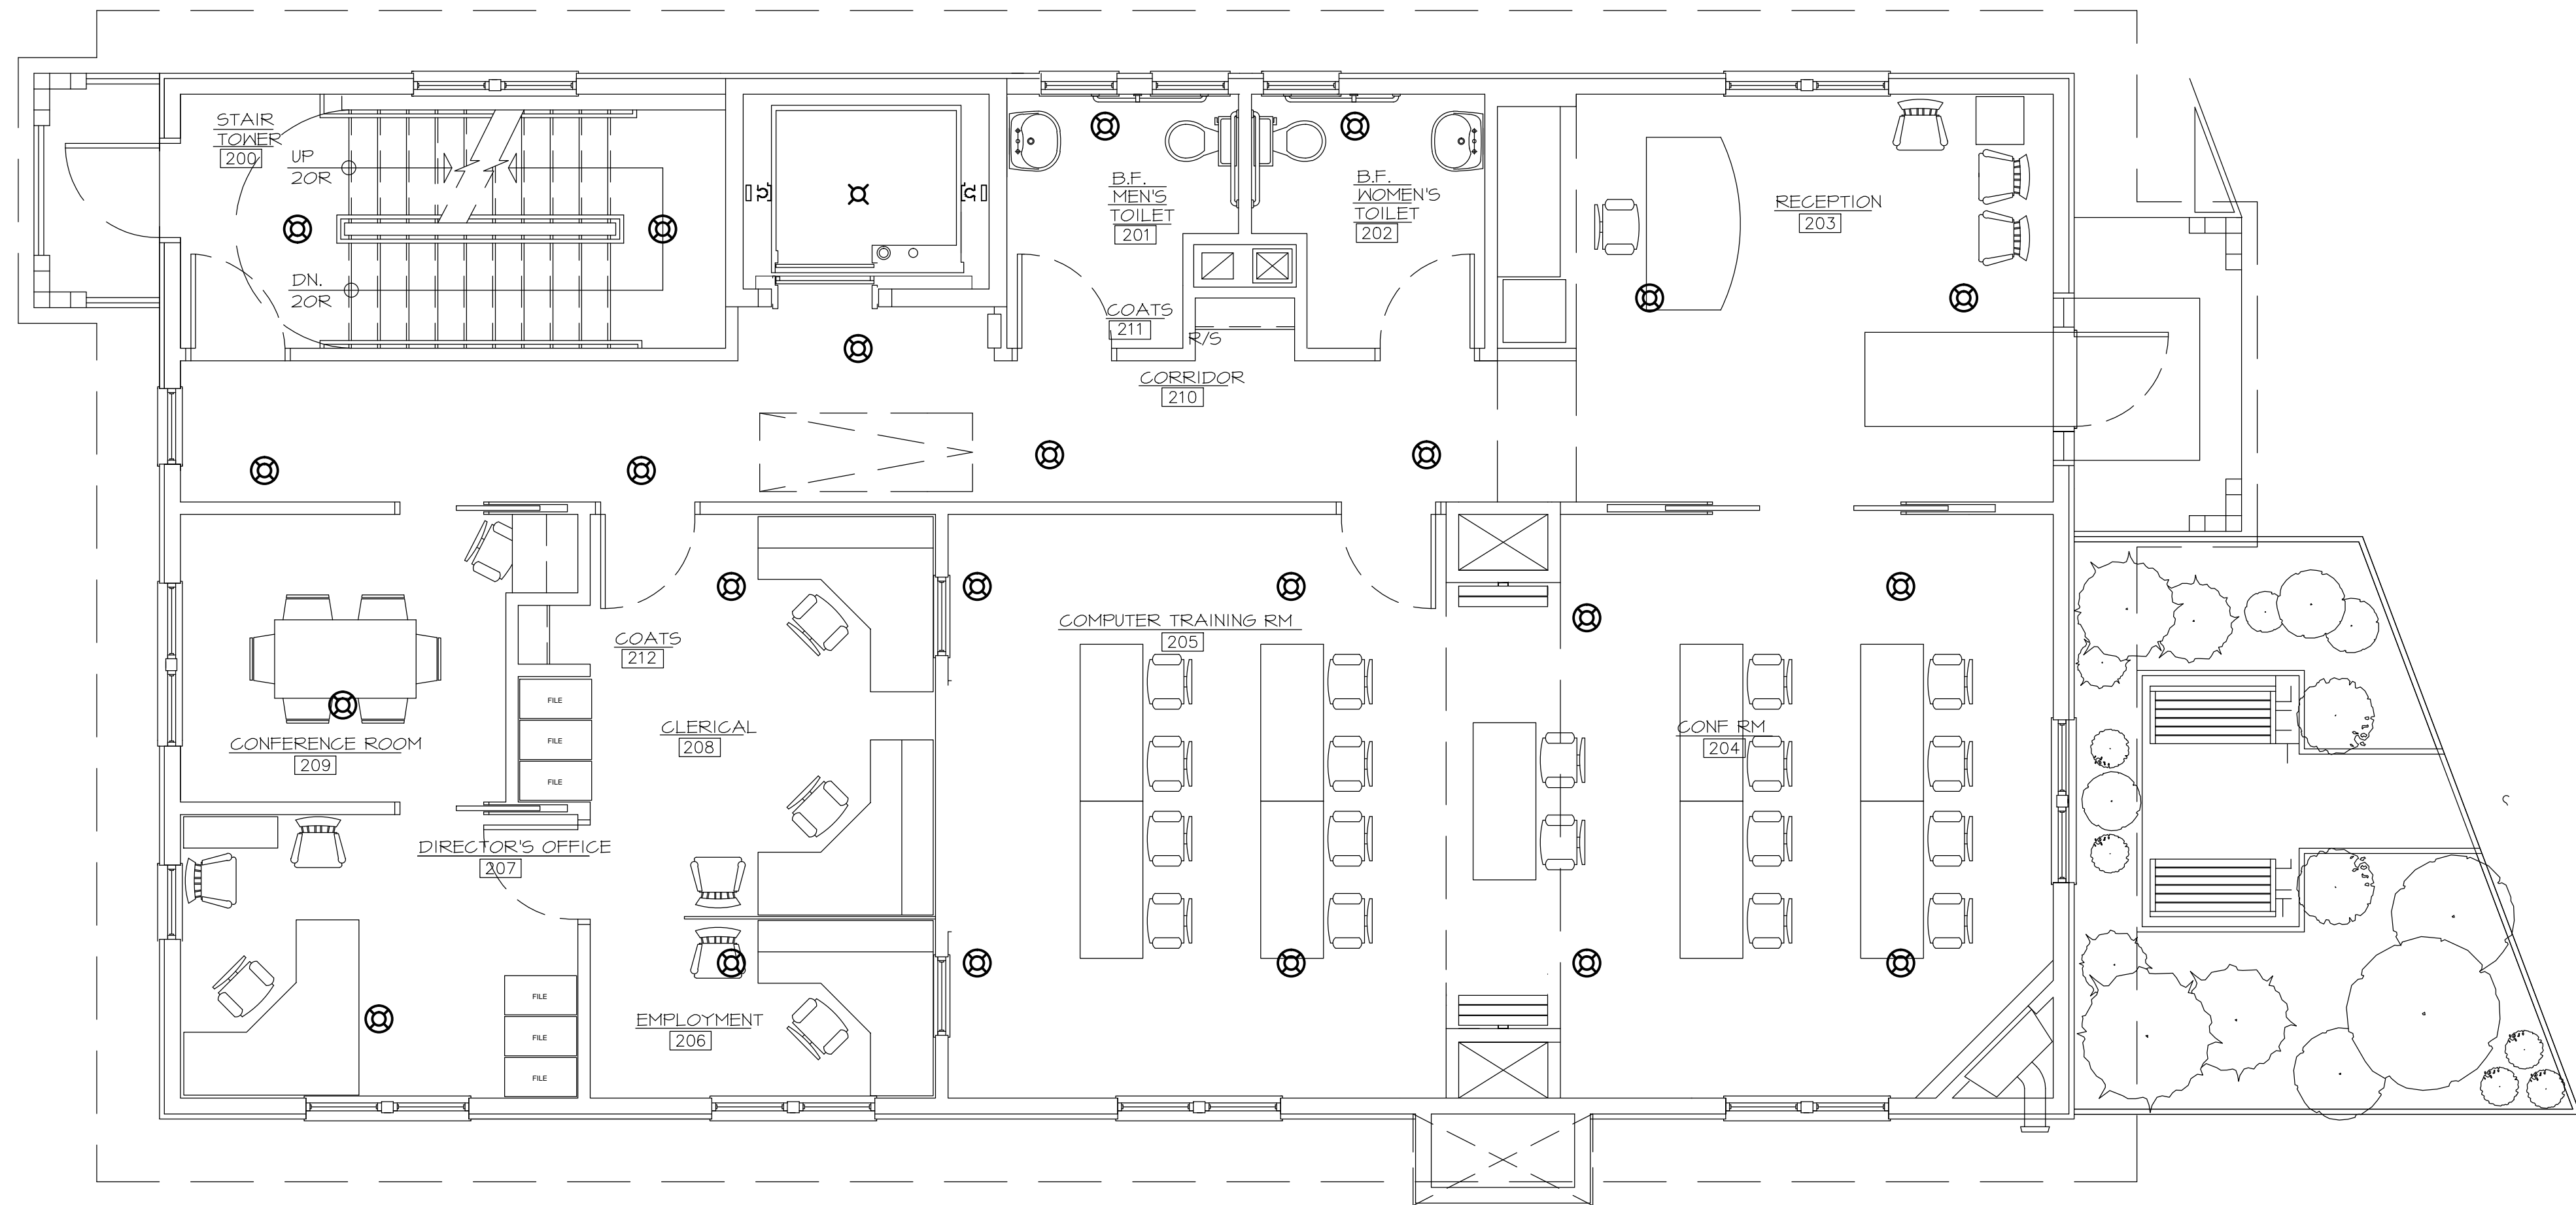

FIRST FLOOR PLAN
SCALE: 1/4" = 1'-0" (FIN FLR EL 118.00')

N.E. FISHER & ASSOCIATES
Mechanical & Electrical Engineers
229 East Second Street
Boyerstown, Pennsylvania 19512
(610) 369 - 3190
Project No.
4519

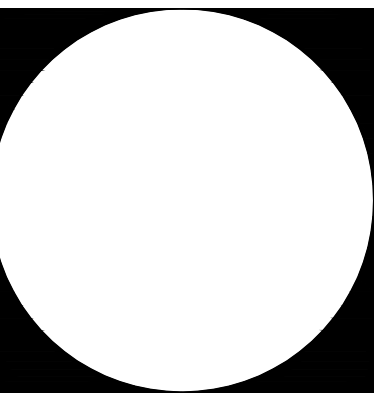

CONSTANCE LEZENBY ARCHITECTS
GREEN DESIGN • CHURCHES
COMMERCIAL • RESIDENTIAL
ACCESSIBILITY • MASTER PLANS

T: 215.393.9192
F: 215.393.3637
C: 267.664.3721
E: LEZENBY@AOL.COM

724 DERSTINE AVENUE
LANSDALE, PA 19446
www.lezenbyarchitects.com

1920 Old York Road
Abington, PA 19001
Abington Township, Montgomery County

**Proposed New Building for
Hedwig House, Inc.**

DATE	REVISIONS	DESCRIPTION	SCALE
06.16.2010		Design	1/4"=1'-0"
07.13.2010	Zemina	Final Check Set	04.29.2011
08.23.2010		Design	11.15.2011
09.22.2010		Design	11.18.2011
10.21.2010		Design	Big Set

SHEET NUMBER
FP2.2