


44-500

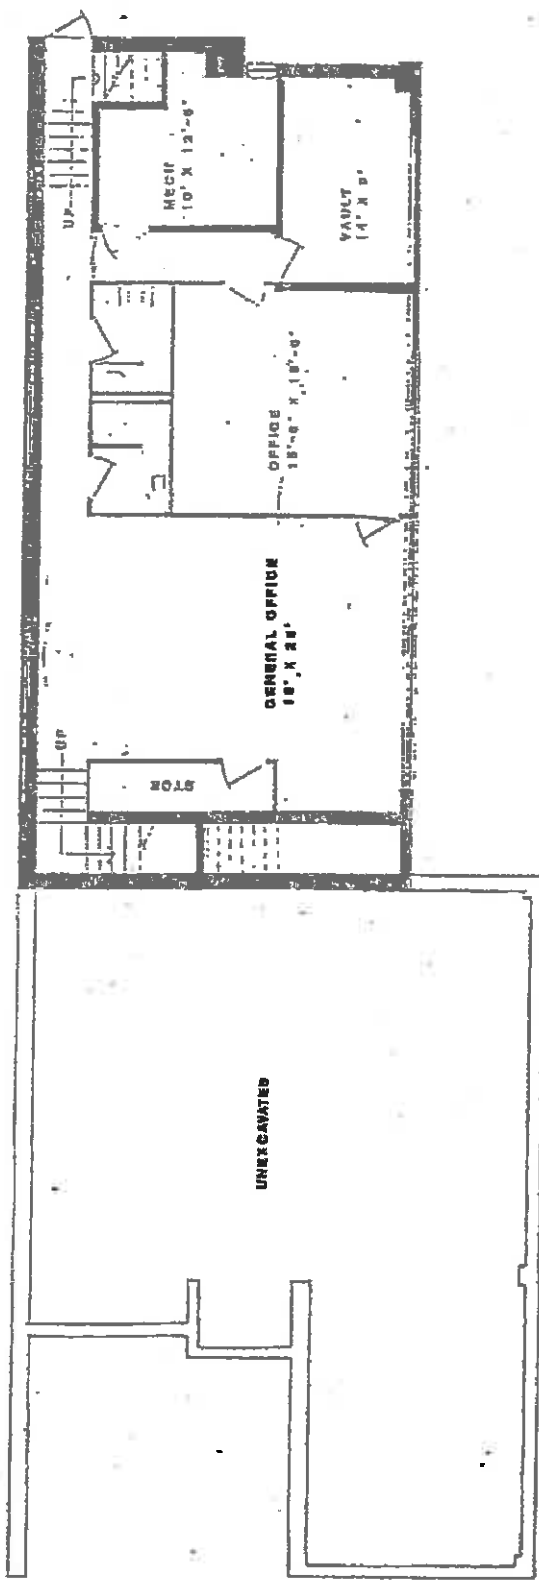

LOWER LEVEL FLOOR PLAN

*Prior to RENOV*