


SITE SURVEY FOR SUITES 2A & 3B

210 E STREET ROAD
FEASTERVILLE, PA

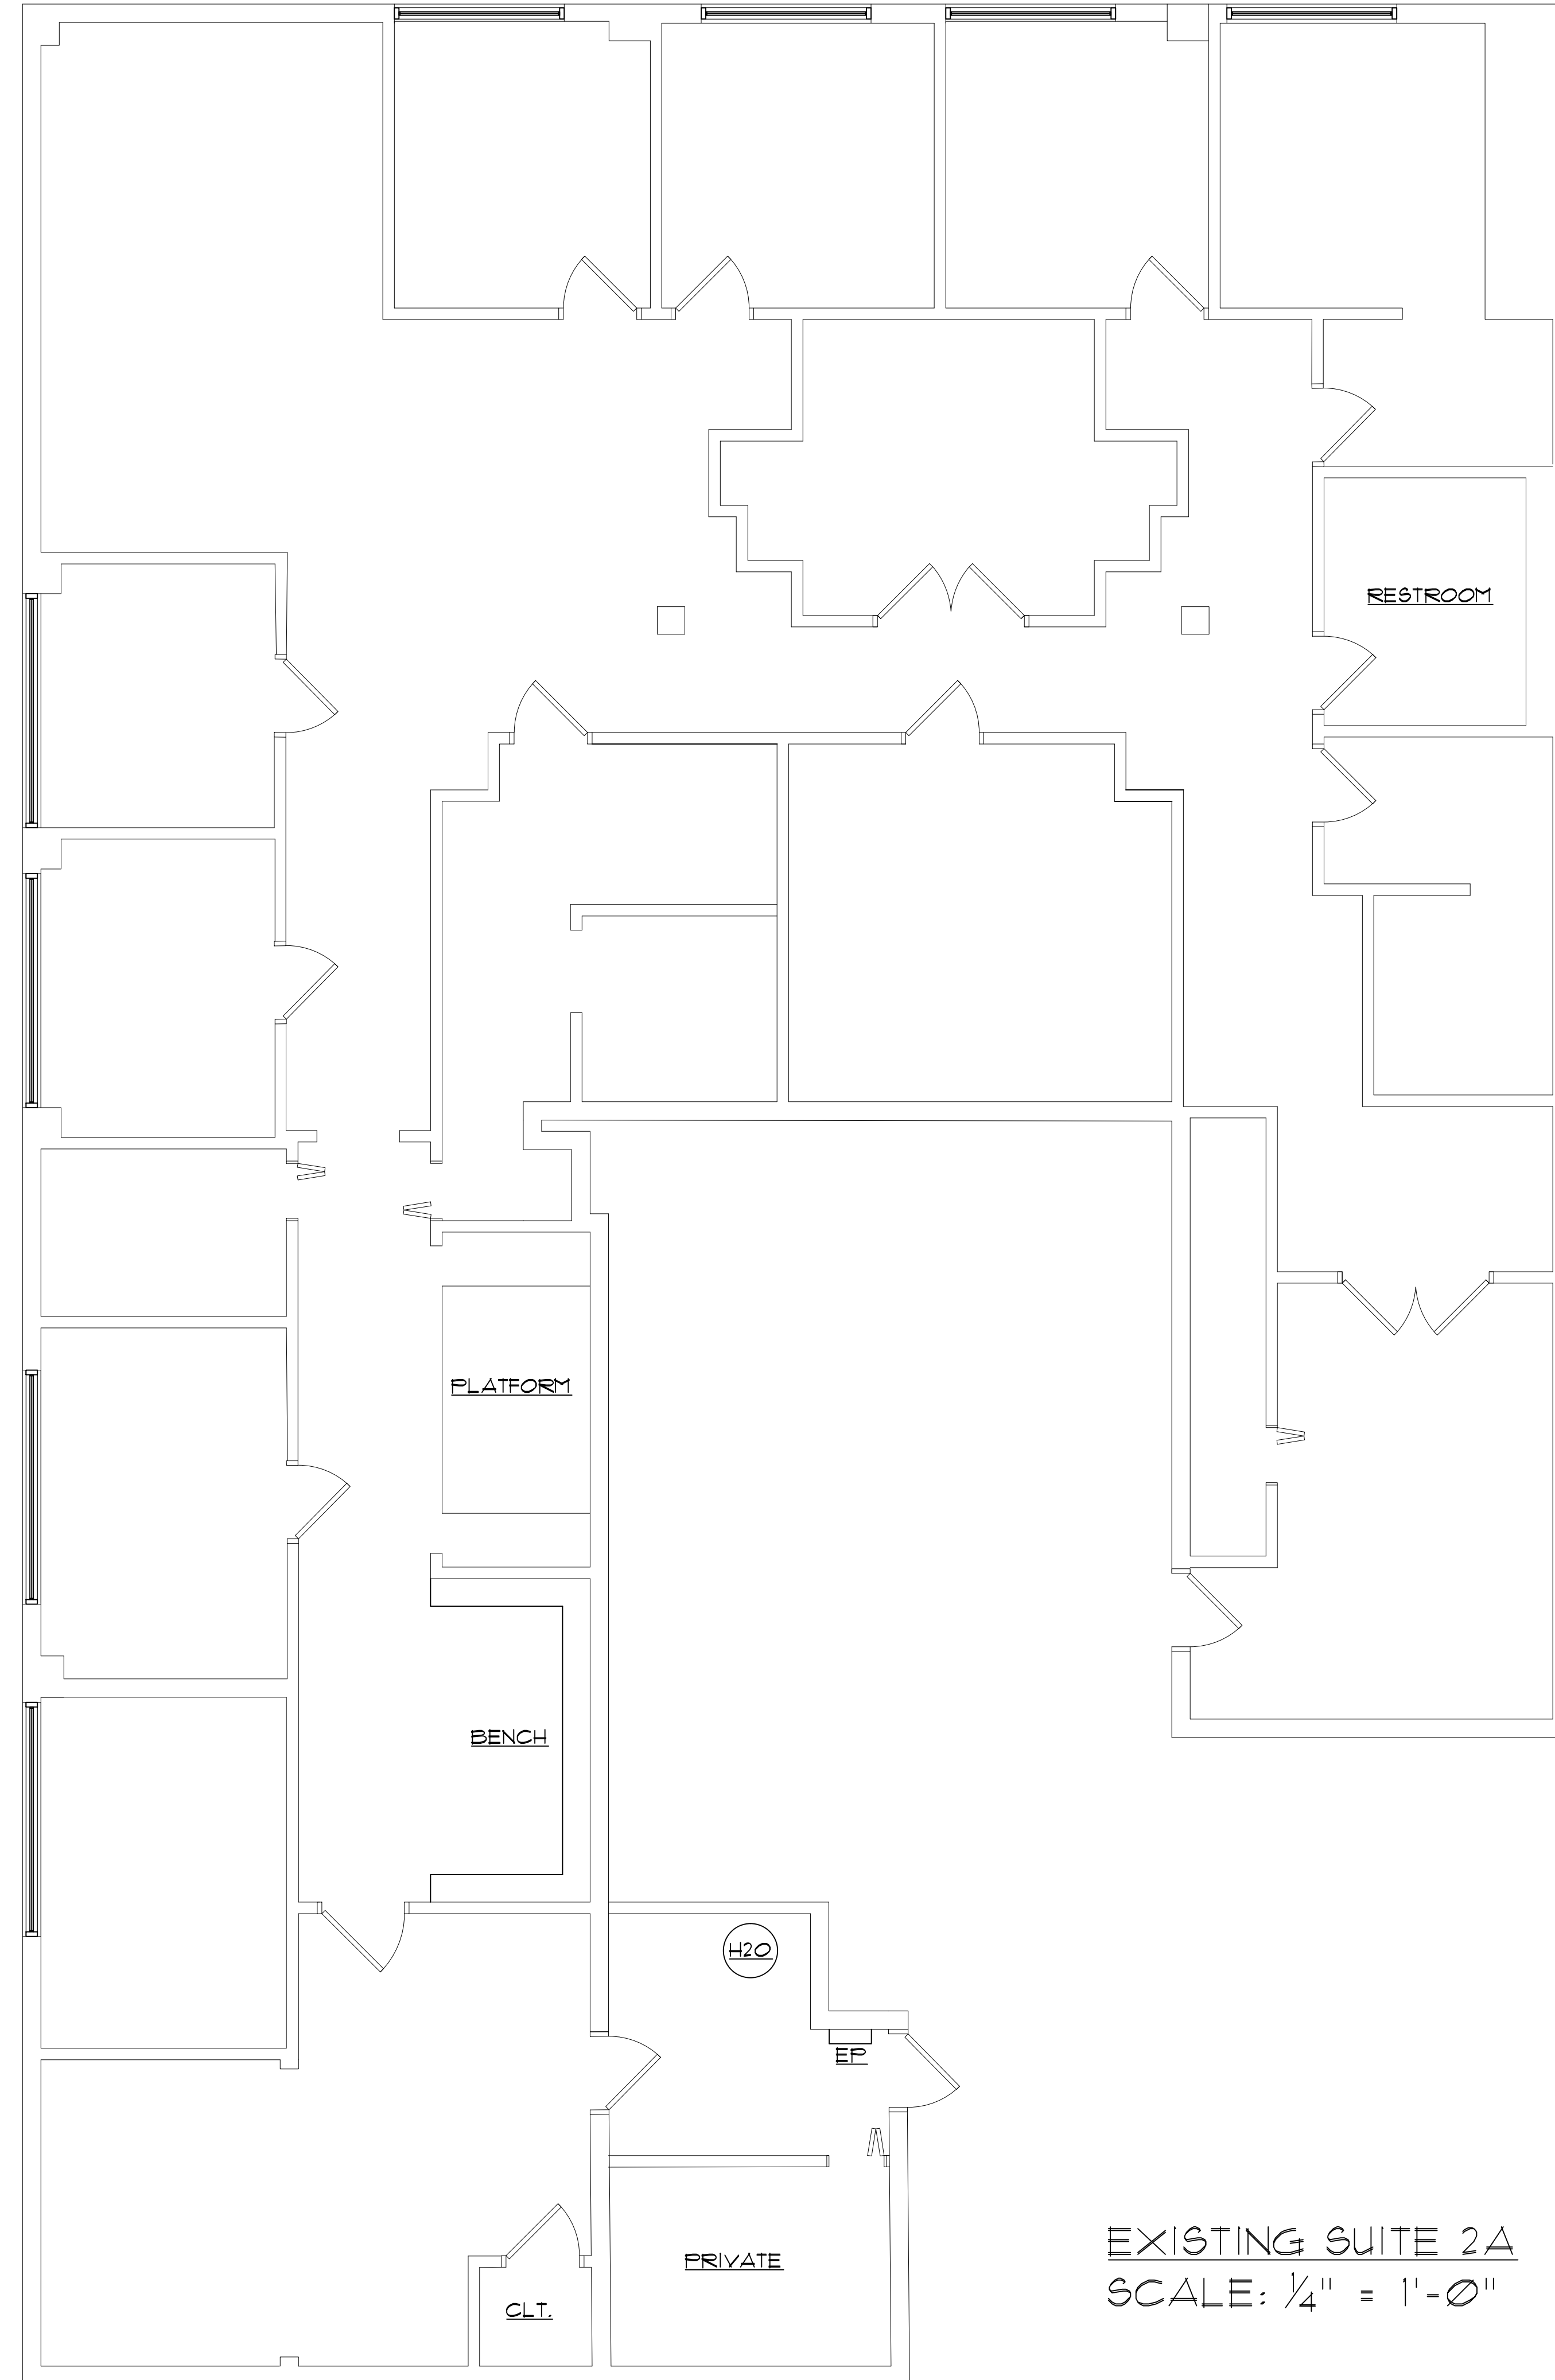

EXISTING SUITE 2A
SCALE: 1/4" = 1'-0"

Seal: L. Ashley Spearman, AIA

Issue No.	Issue Date	Issued For

Project Architect: AS
 Drawn By: CDG
 Checked By: AS
 Date: FEBRUARY 2, 2018
 Scale: AS NOTED

EXISTING SUITE 2A

Drawing Title:

EX-1