
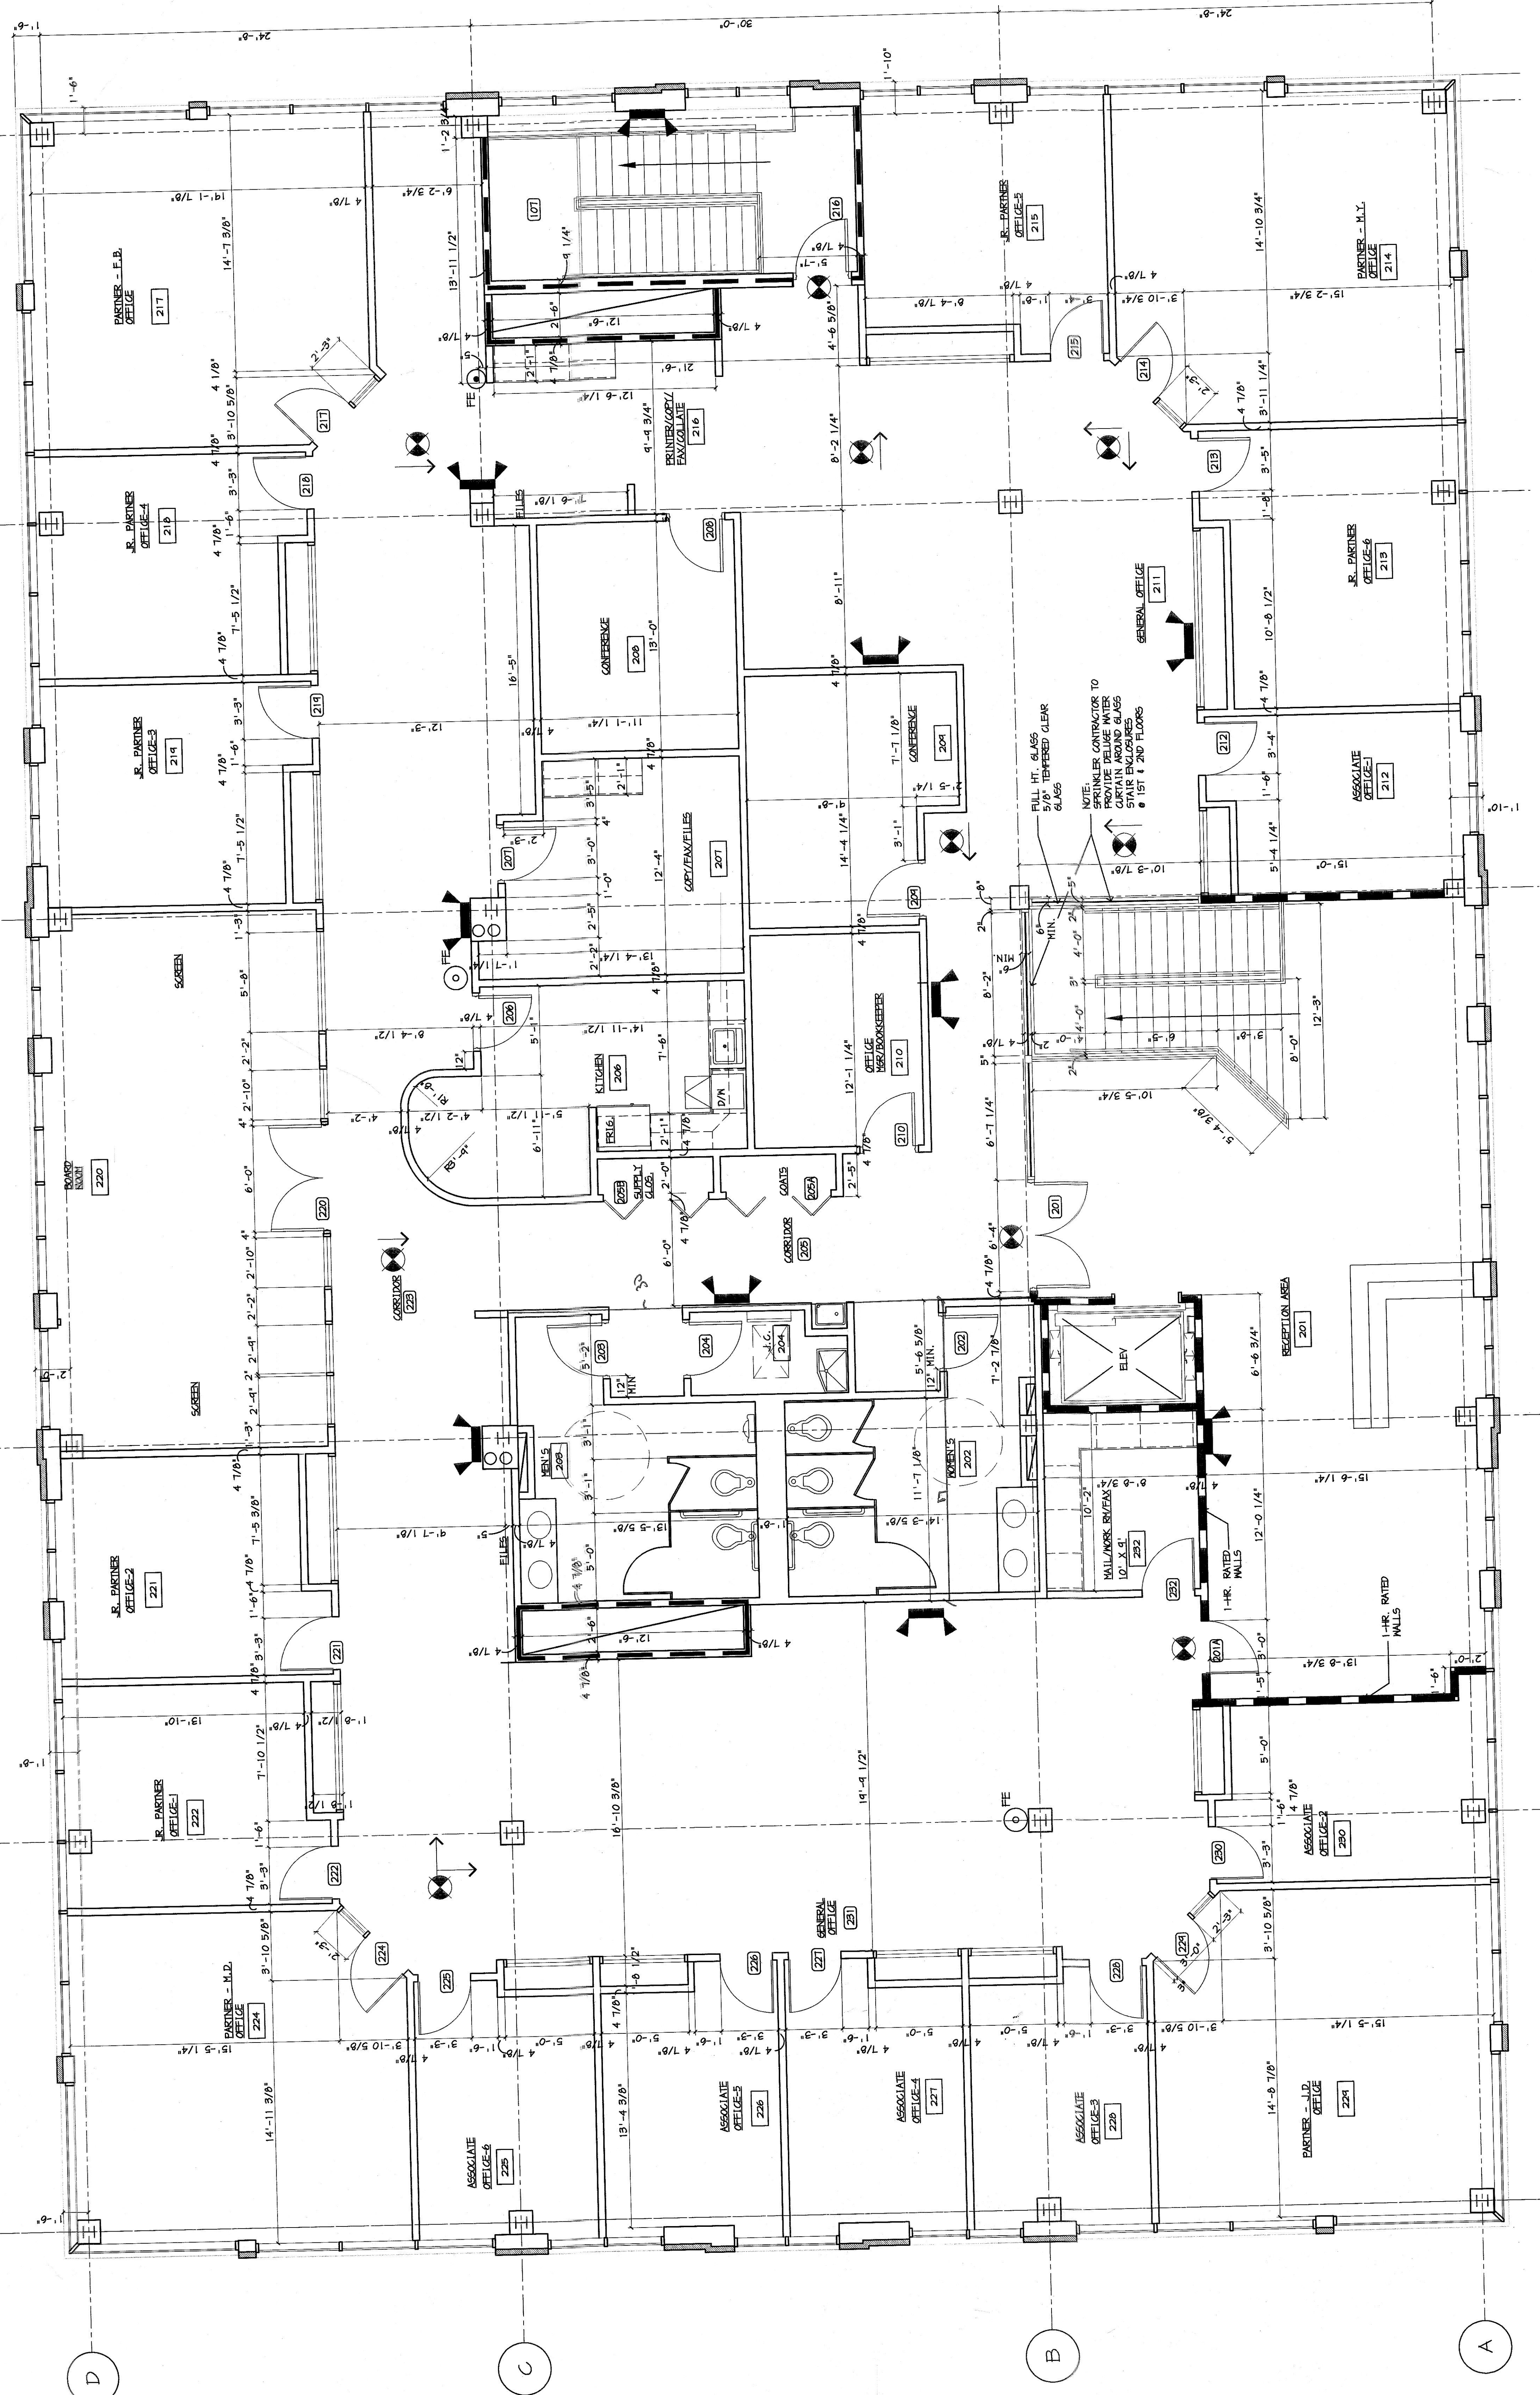


SEAL	OWNER	CONSULTANT	CONSULTANT	CONSULTANT	ARCHITECT	PROJECT	REVISIONS	UPPER FLOOR TENANT PLAN						
					 <b>ARCHITECTURAL CONCEPTS LLP</b> <small>Architects</small> <small>1000 Peachtree Street, N.E.</small> <small>Atlanta, Georgia 30309</small> <small>Phone: 404.525.8800</small> <small>Fax: 404.525.8801</small> <small>www.architecturalconcepts.com</small>	<b>THE GAMBONE ORGANIZATION</b>  <small>FRANKCO BUSINESS CENTER</small> <small>1000 Peachtree Street, N.E.</small> <small>ATLANTA, GEORGIA 30309</small> <small>CHIEF OFFICER: JIMMY GAMBONE</small>	<table border="1"> <thead> <tr> <th>No.</th> <th>Date</th> <th>Description</th> </tr> </thead> <tbody> <tr> <td>1</td> <td>10/17/03</td> <td>FOR CLIENT APPROVAL</td> </tr> </tbody> </table>	No.	Date	Description	1	10/17/03	FOR CLIENT APPROVAL	<b>UPPER FLOOR TENANT PLAN</b> <small>Sheet Title</small>
No.	Date	Description												
1	10/17/03	FOR CLIENT APPROVAL												
							<small>Drawn By: CC/KA</small> <small>Reviewed By: TAM</small> <small>Project Number: 0304</small> <small>File Name:</small> <small>Plot Scale:</small> <small>Sheet Size: 30" x 42"</small>	<b>A7.1</b> <small>Sheet of</small>						



61 UPPER FLOOR TENANT PLAN  
 AT.1 SCALE: 1/4" = 1'-0"

- LEGEND**
-  NEW 1 HOUR RATED PARTITION
  -  LIGHTED EXIT SIGN
  -  EMERGENCY LIGHTS
  -  FIRE EXTINGUISHER

FOR CLIENT APPROVAL